



STATE	PROJECT	SHEET NUMBER
CA	CA FTNP YOSE 14(5) 219(2) SOUTH ENTRANCE	W19
NPS PMIS NO.: 184556, 185324A, & 184551		

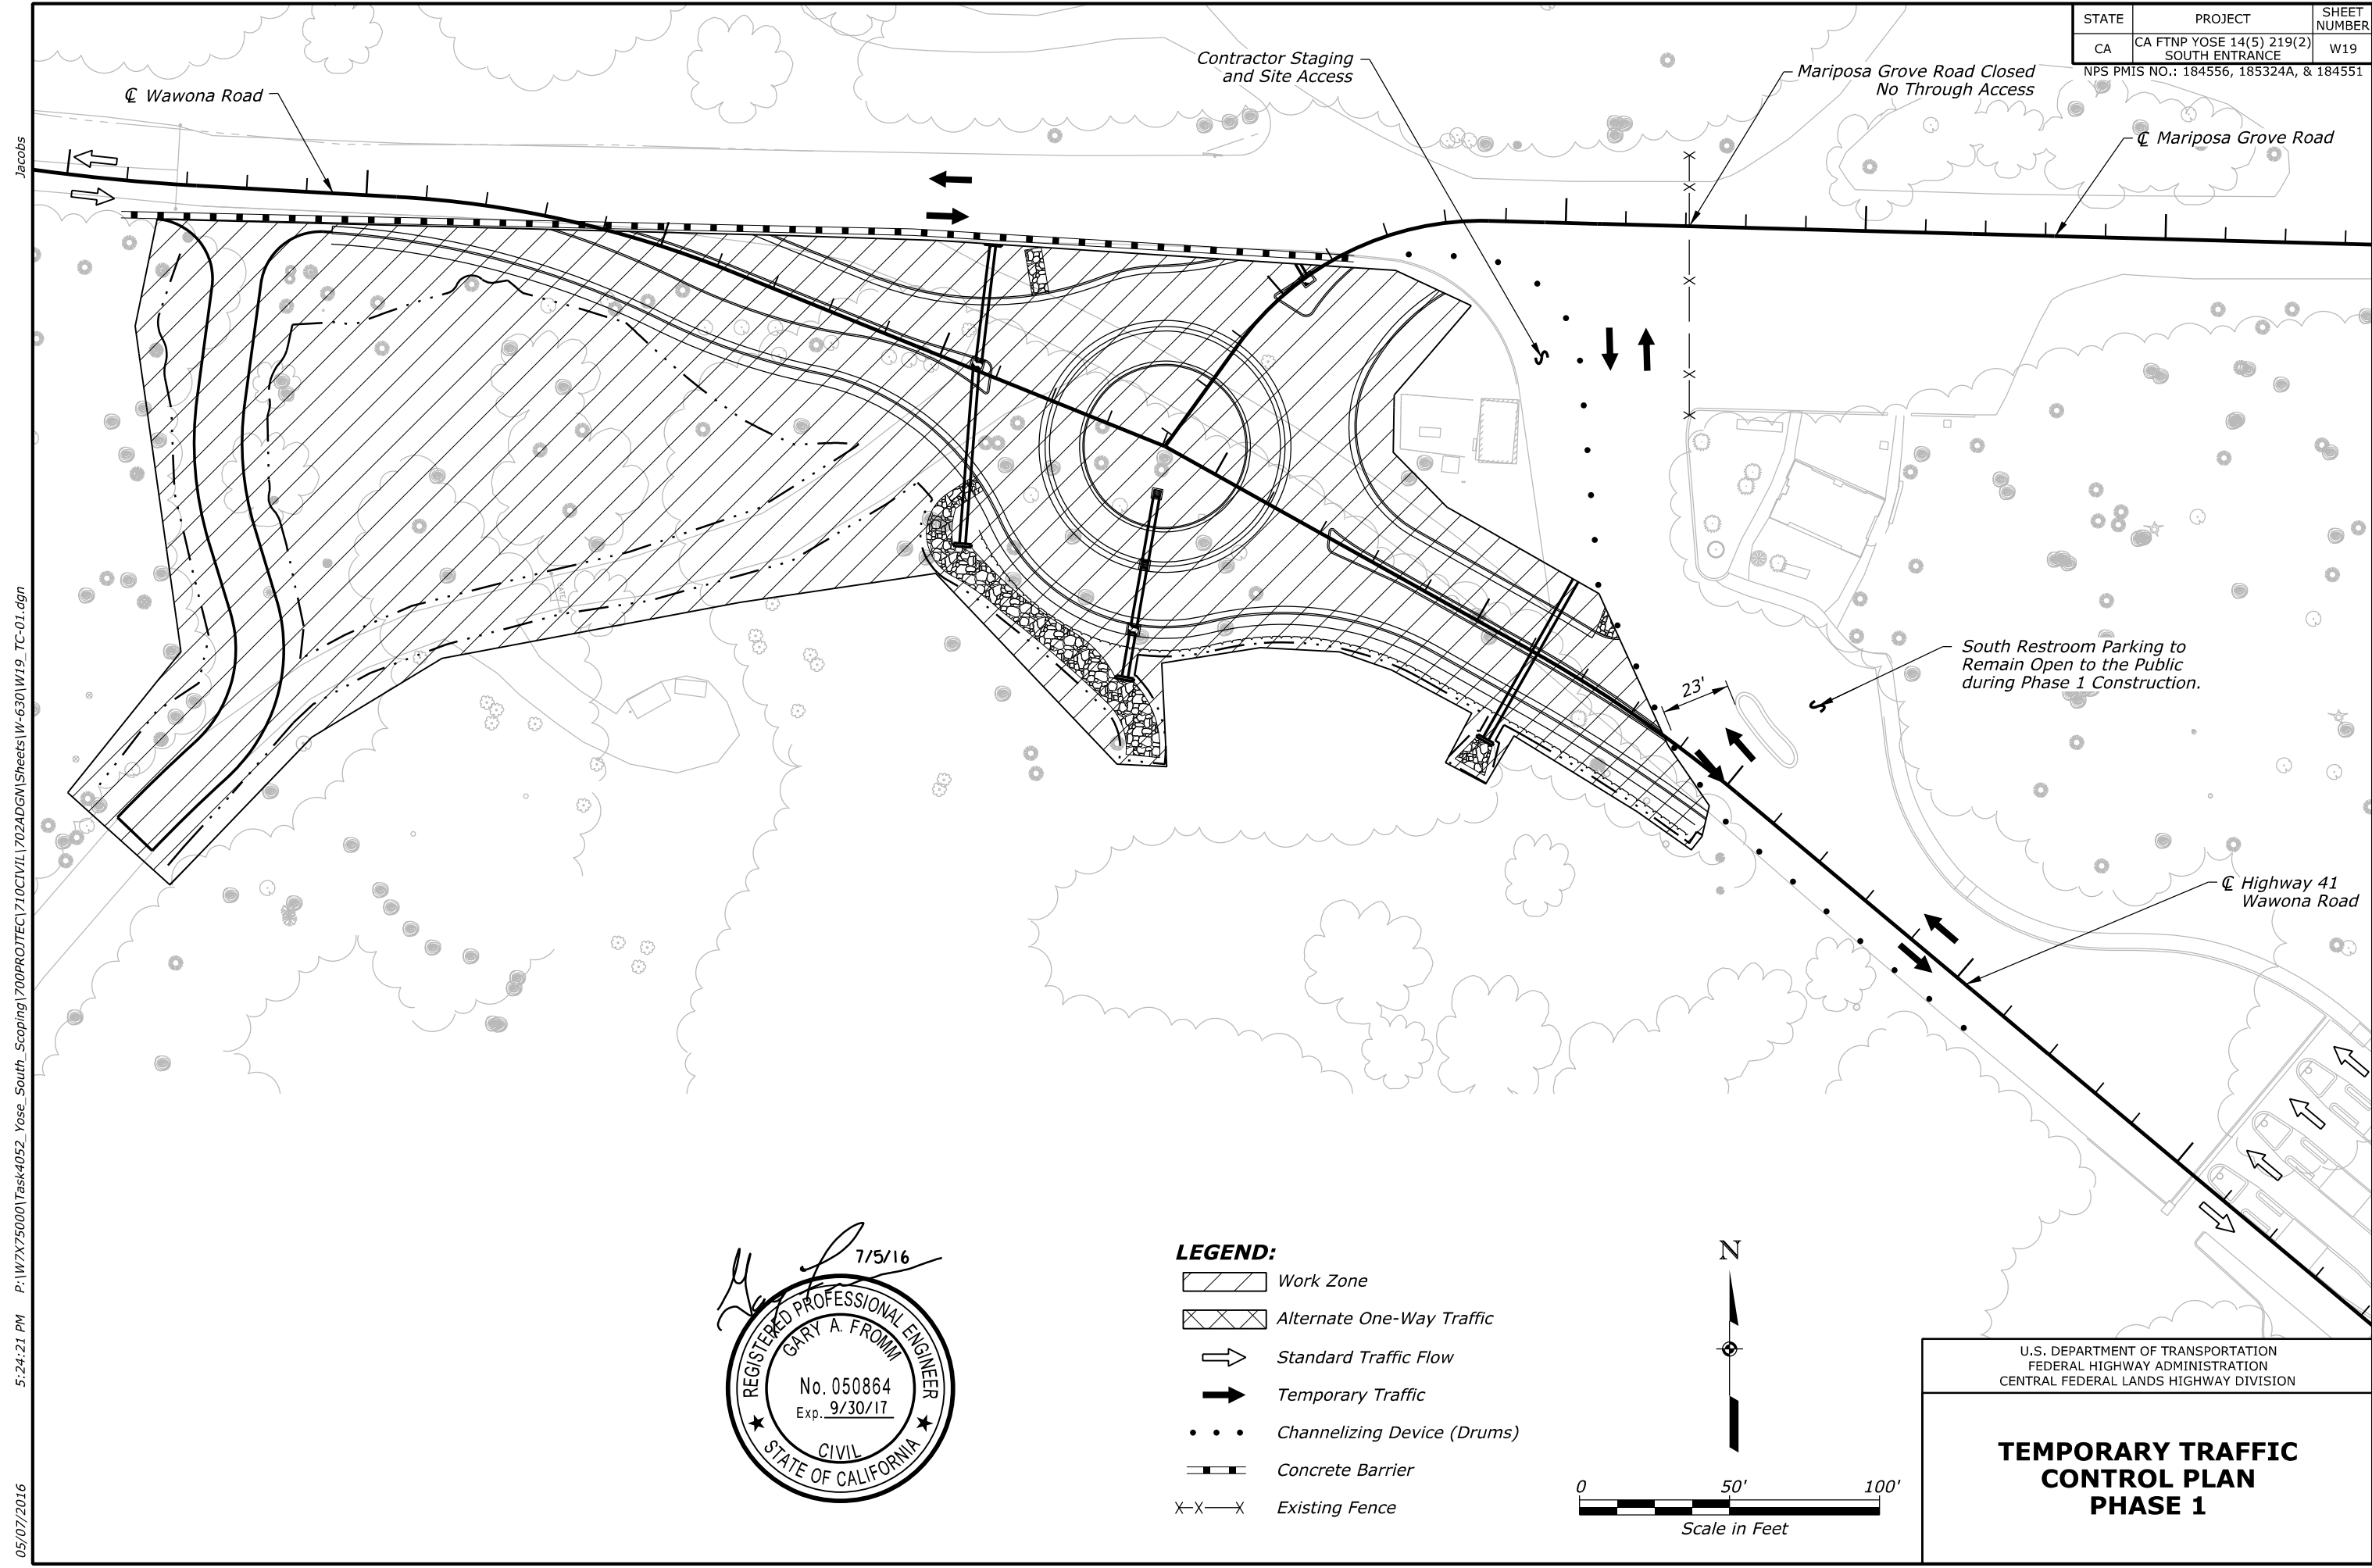

05/07/2016 5:24:21 PM P:\W7X75000\Task4052_Yose_South_Scoping\700PROJ\TEC\710CIVIL\702ADGN\Sheets\W-630\W19_TC-01.dgn



- LEGEND:**
- Work Zone
 - Alternate One-Way Traffic
 - Standard Traffic Flow
 - Temporary Traffic
 - Channelizing Device (Drums)
 - Concrete Barrier
 - Existing Fence

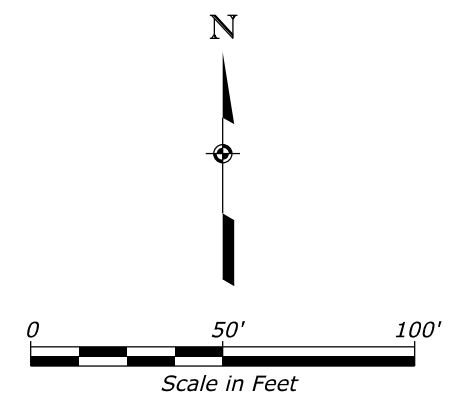

U.S. DEPARTMENT OF TRANSPORTATION
 FEDERAL HIGHWAY ADMINISTRATION
 CENTRAL FEDERAL LANDS HIGHWAY DIVISION

TEMPORARY TRAFFIC CONTROL PLAN
 PHASE 1